



UNIT AREAS
All units about 770 SF

2 1st FLOOR - OPTION 2
A102 3/16" = 1'-0"

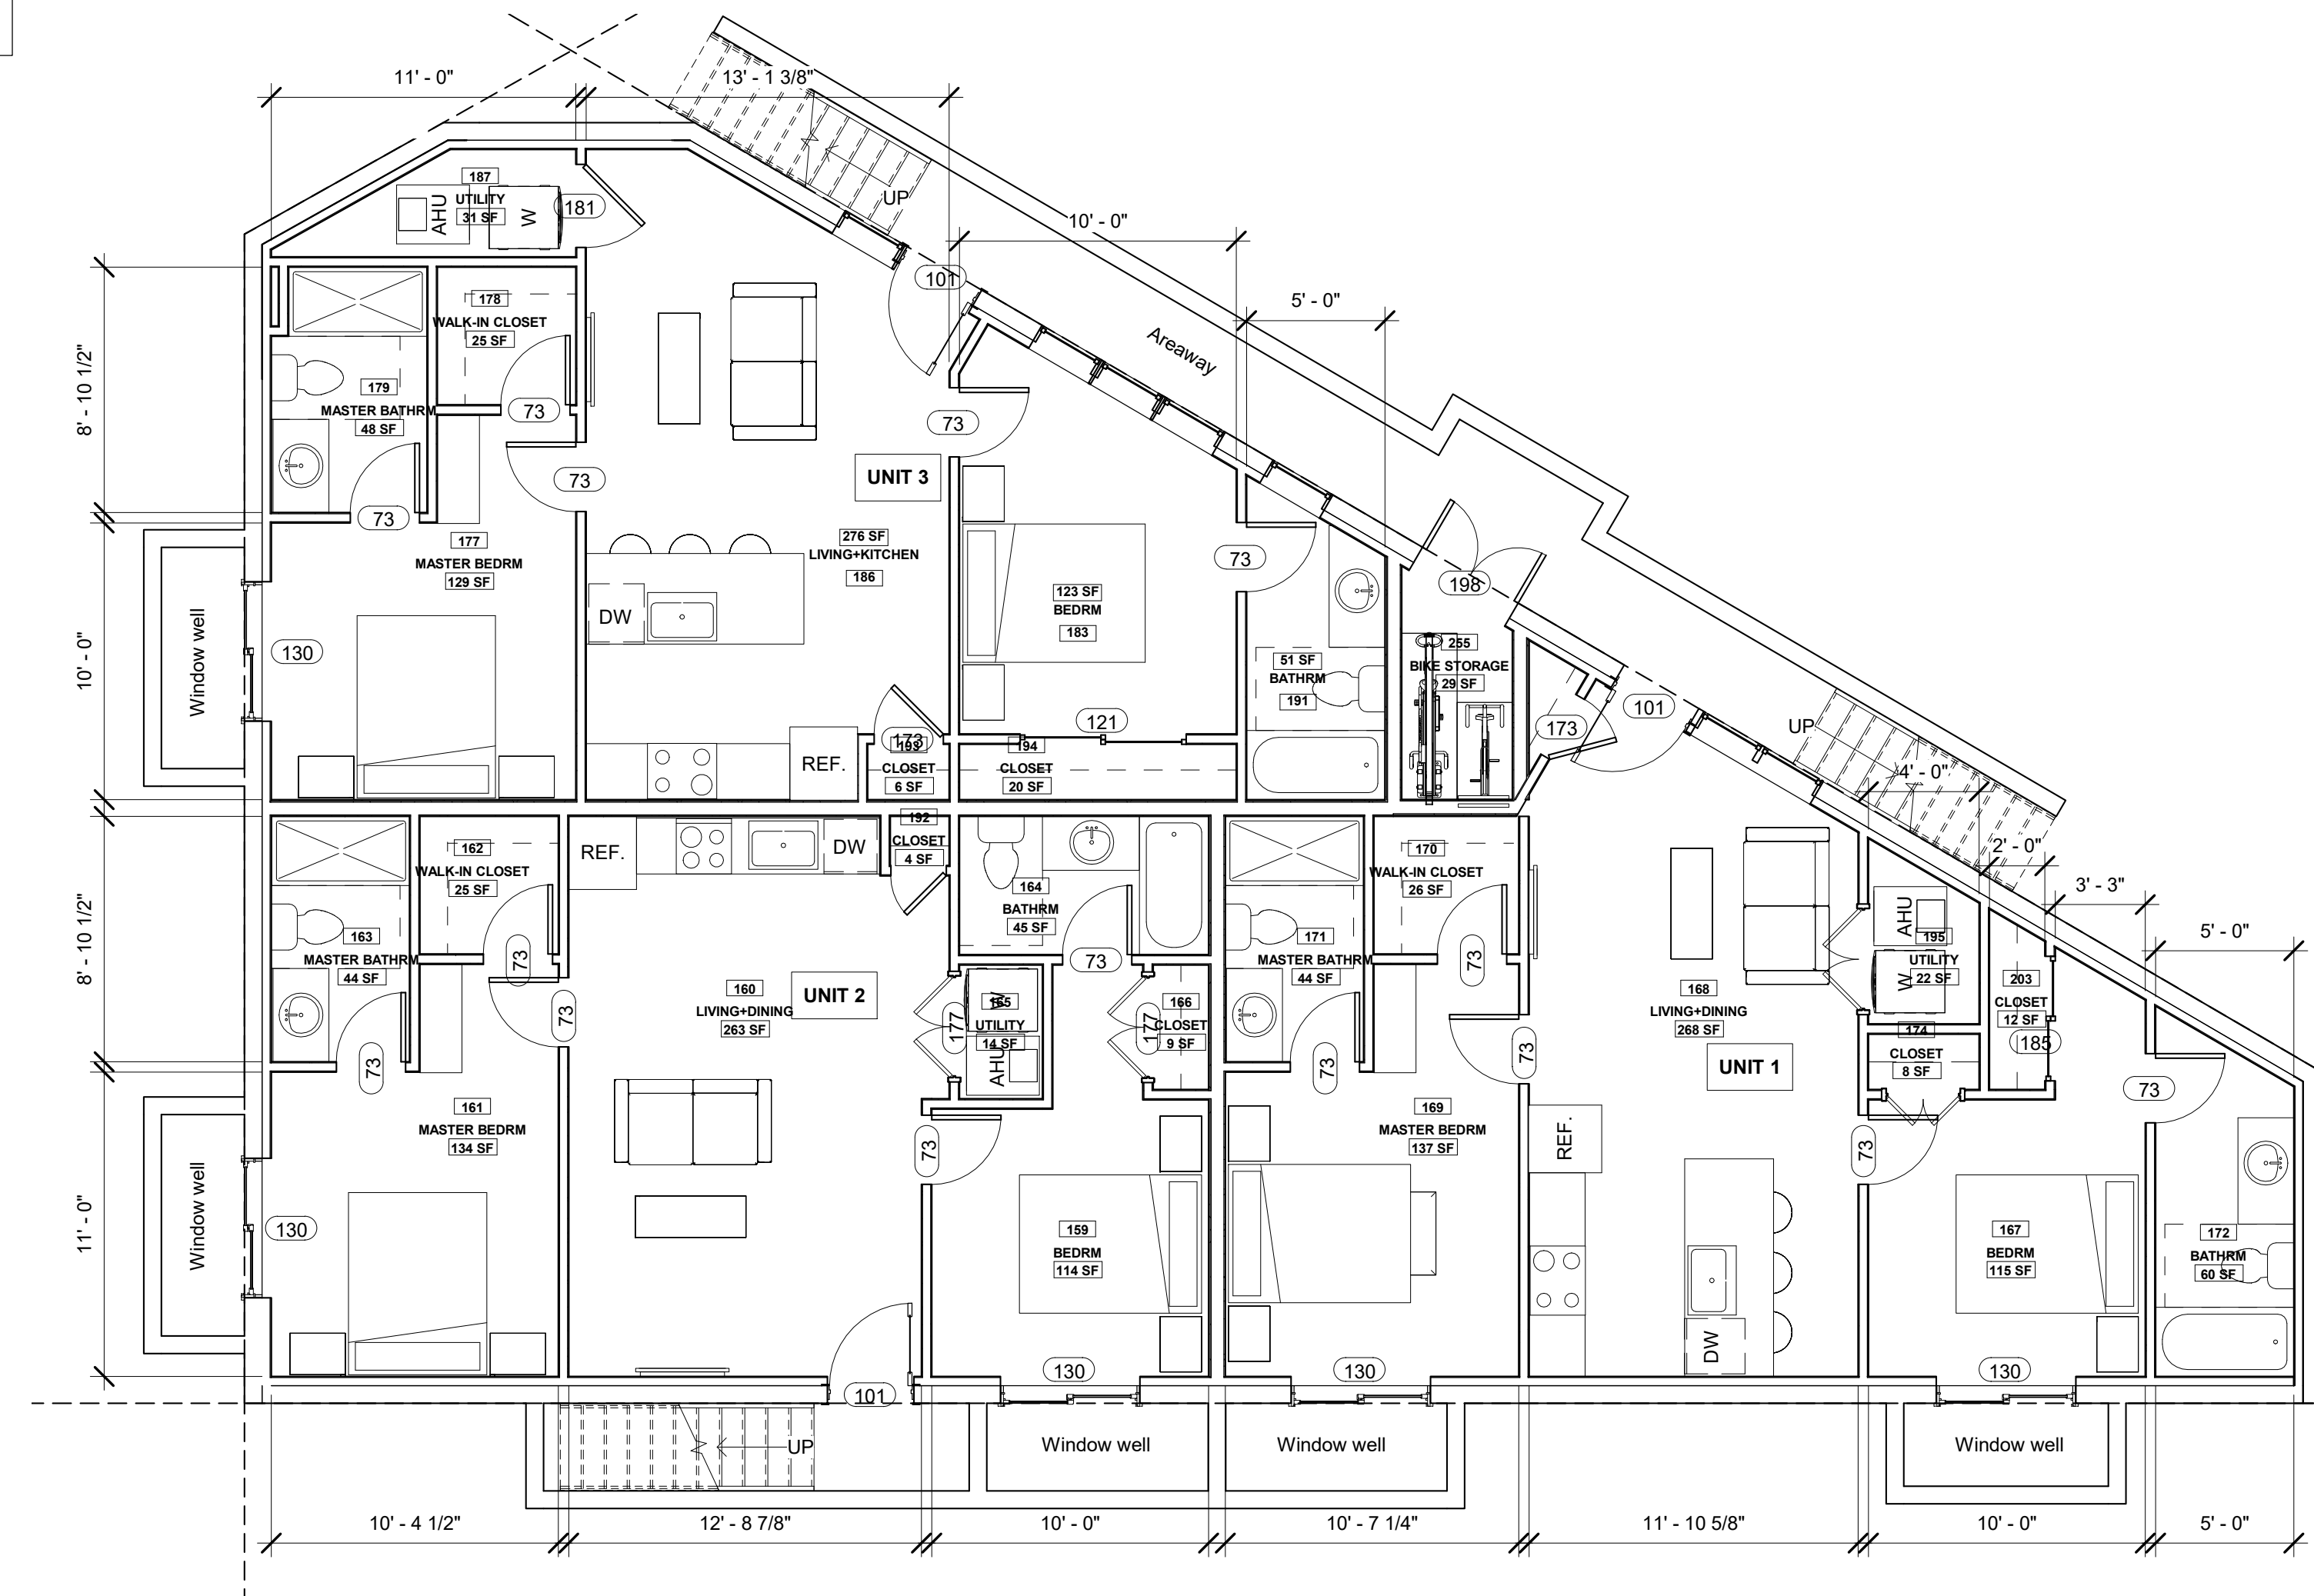

00 CELLAR - OPTION 2
A102 3/16" = 1'-0"

MATT KOCAK
SCHEMATIC DESIGN 2401 12th ST NE
R. MICHAEL CROSS
DESIGN GROUP

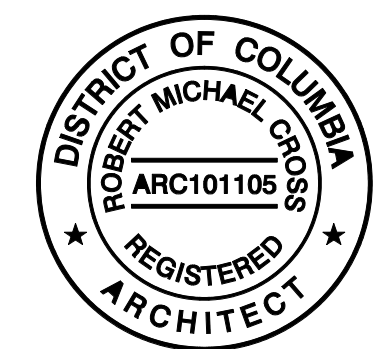

REVISION SCHEDULE		
NO.	DESCRIPTION	DATE

DRAW : GG
CHECK : RMC


09 FEB 2022

FLOOR PLANS - OPTION 2

A102


FULL-SIZE HALF-SIZE
3/16" = 1'-0"

BRG 12

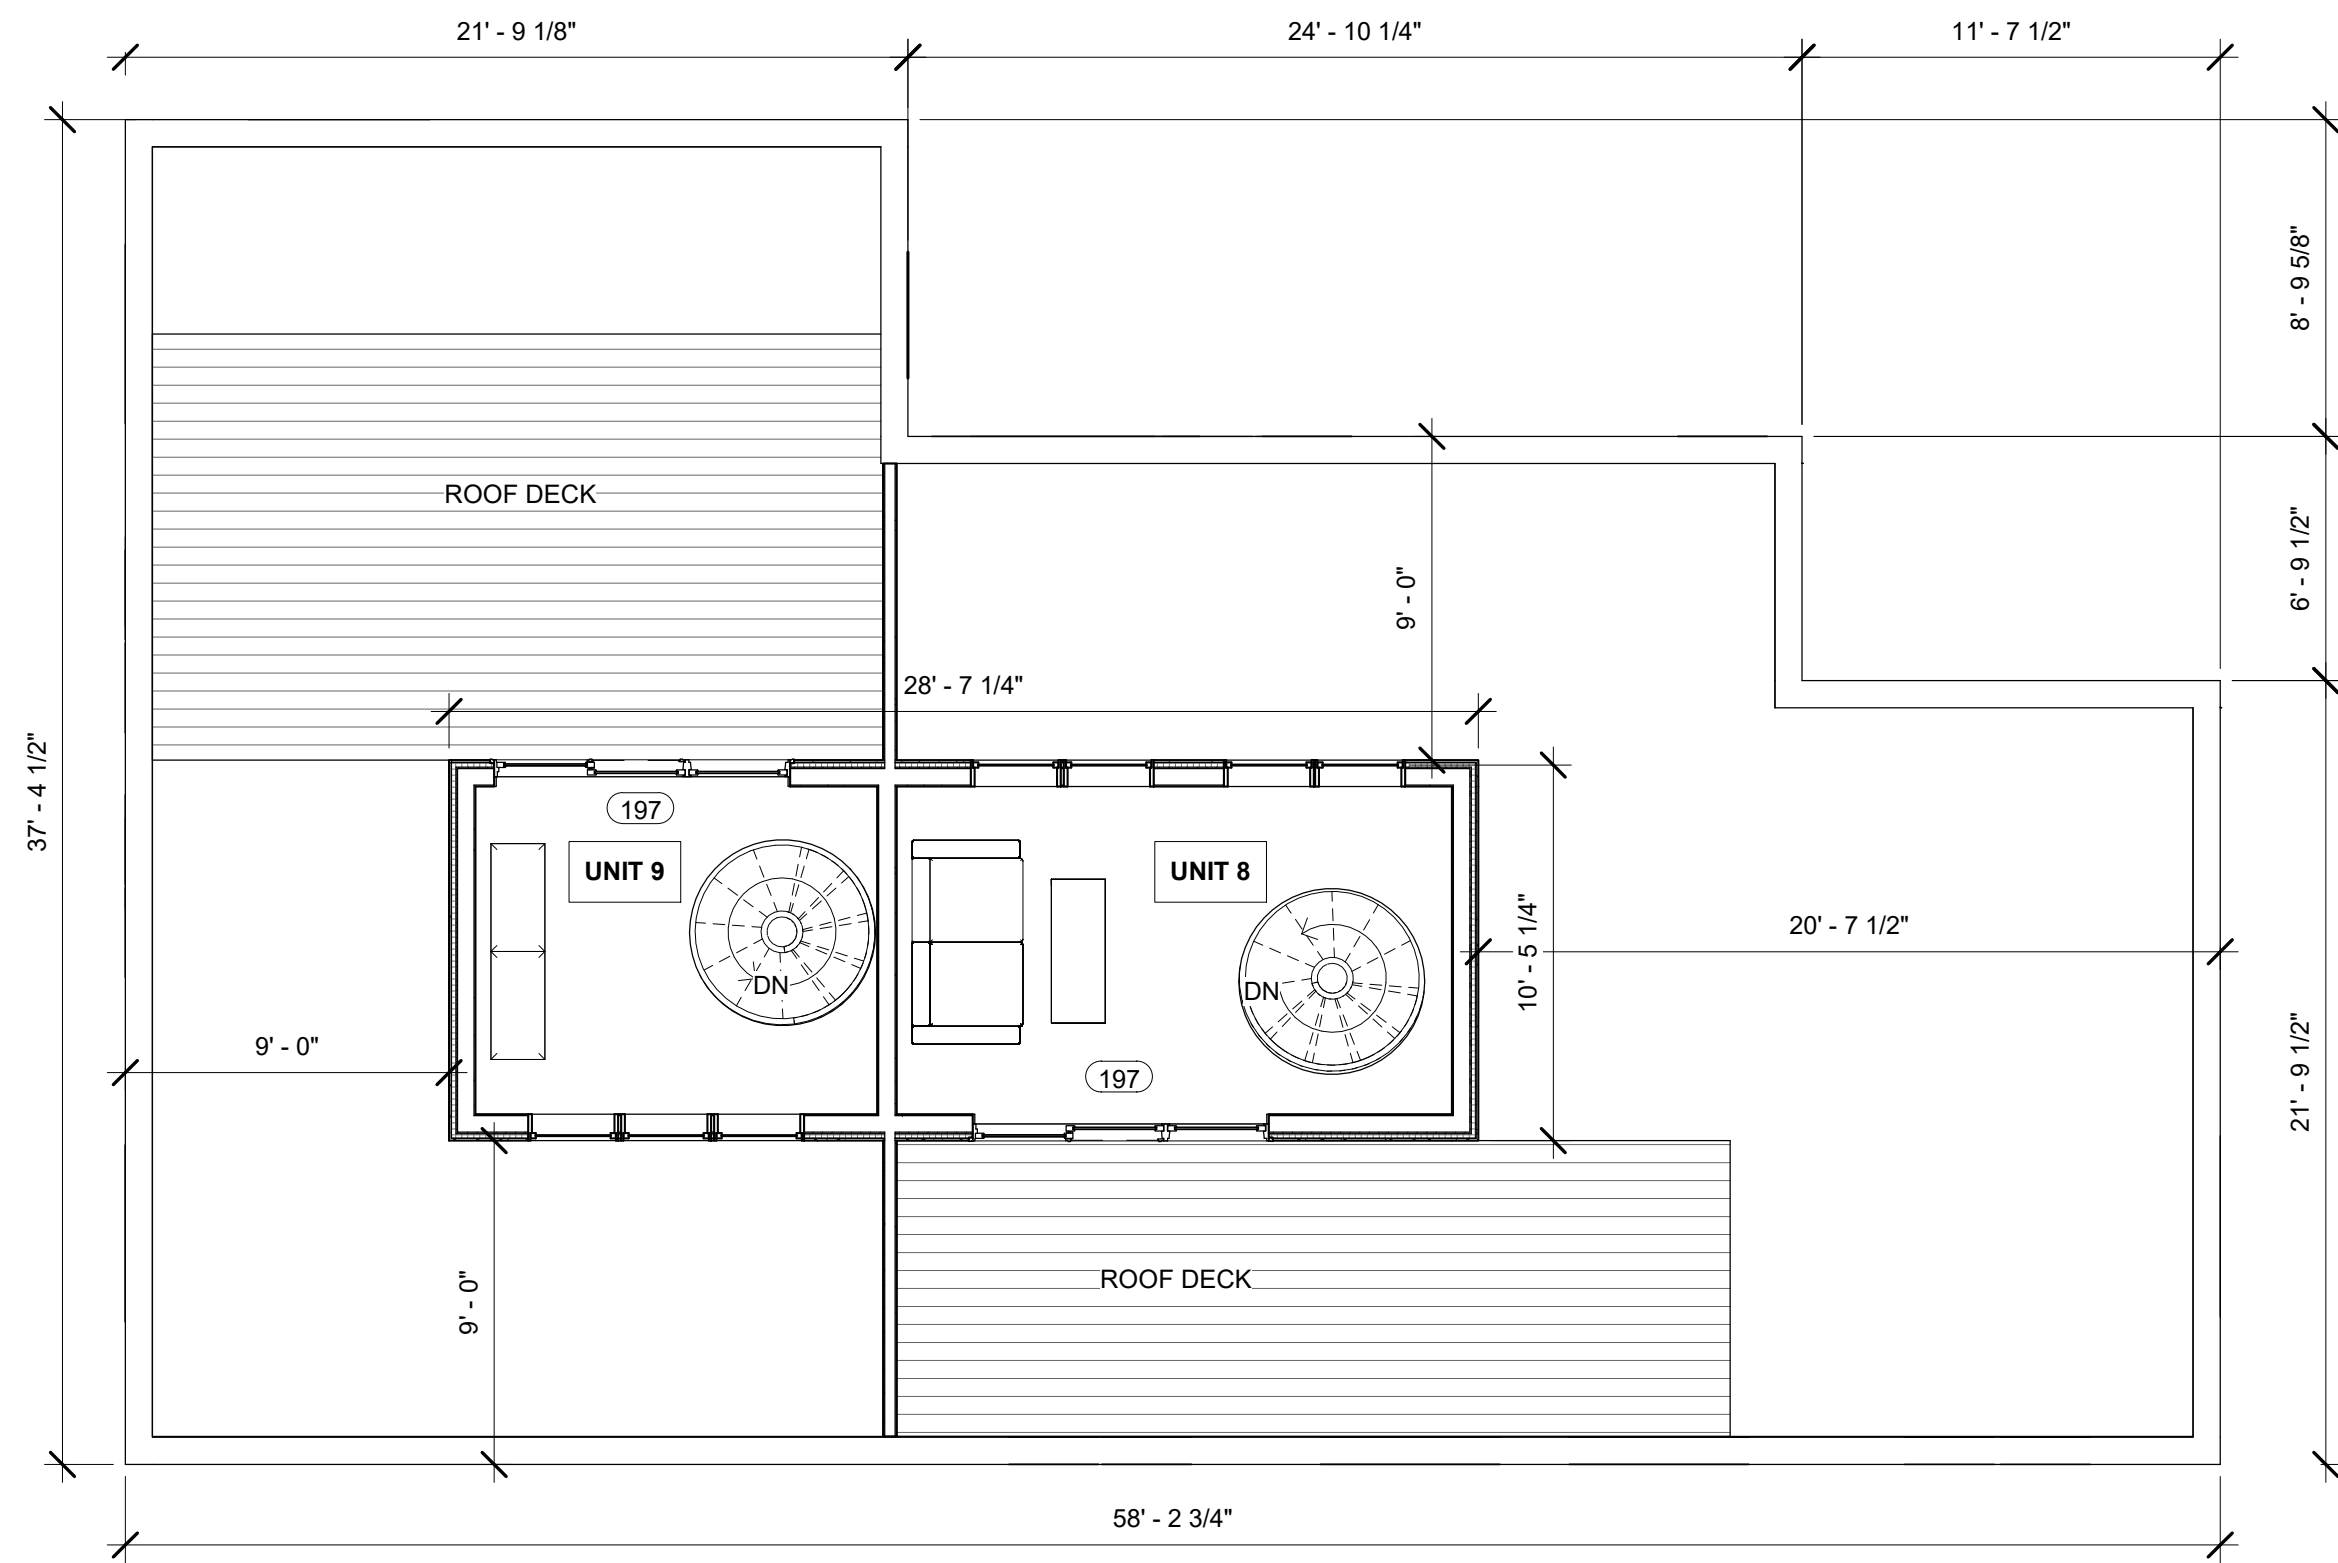


3 ROOF - OPTION 2

A103 3/16" = 1'-0"

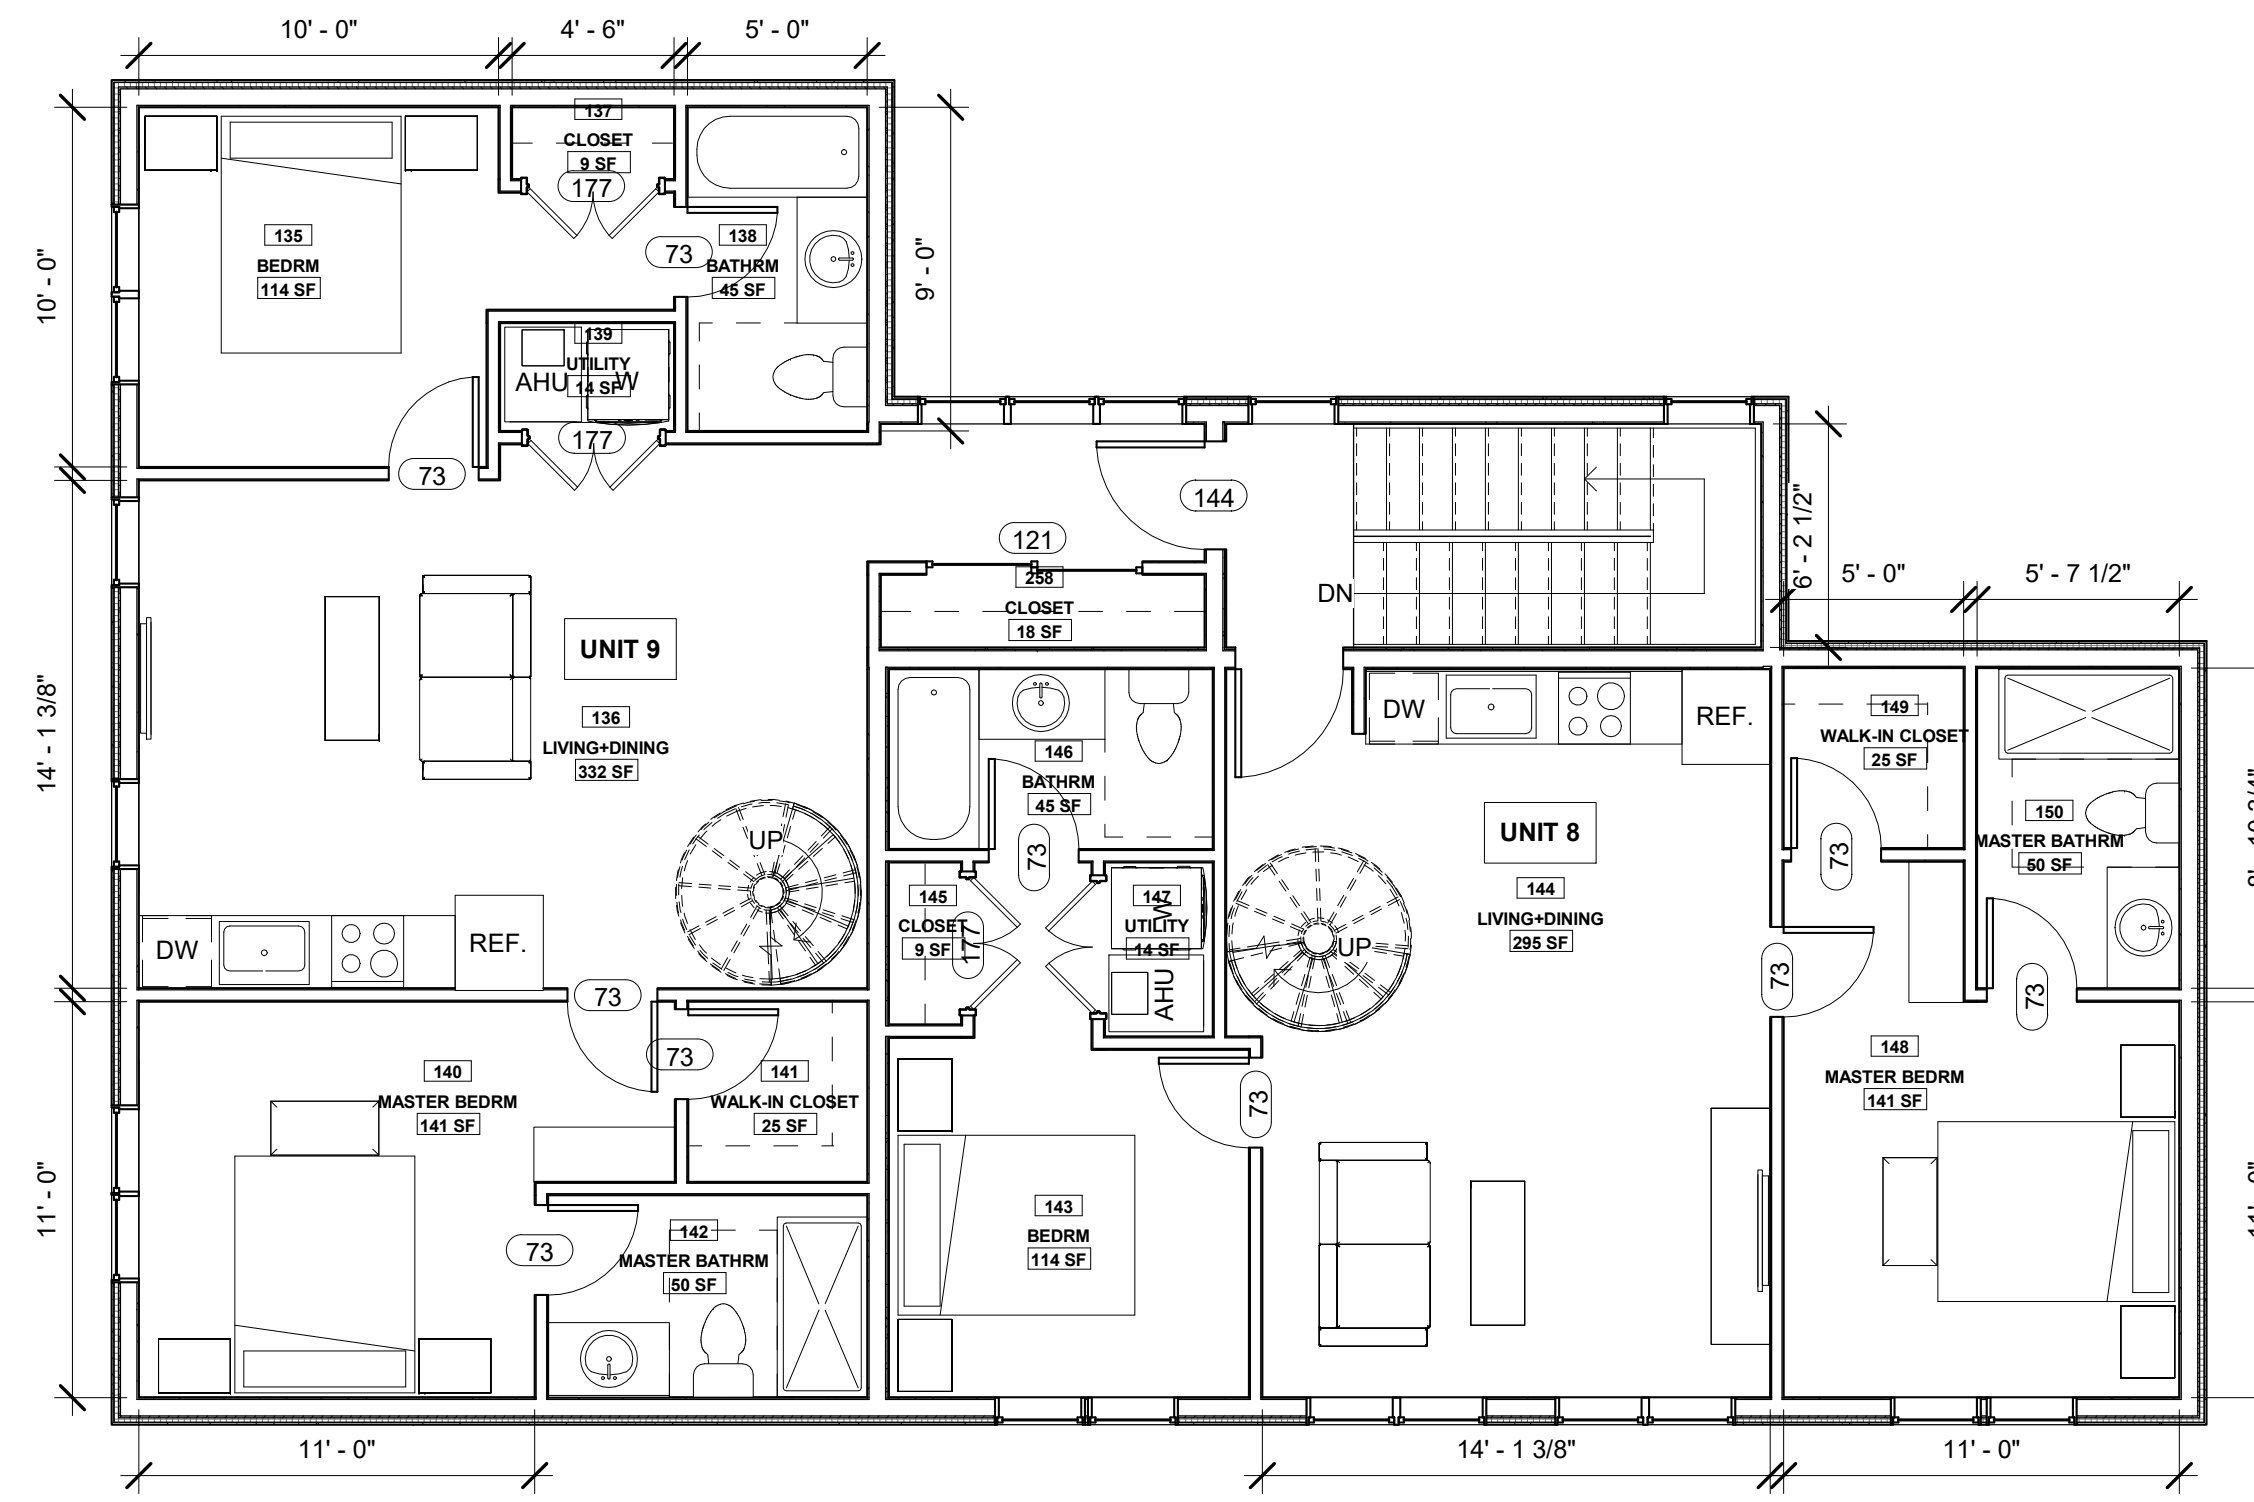


2 3rd FLOOR - OPTION 2

A103 3/16" = 1'-0"

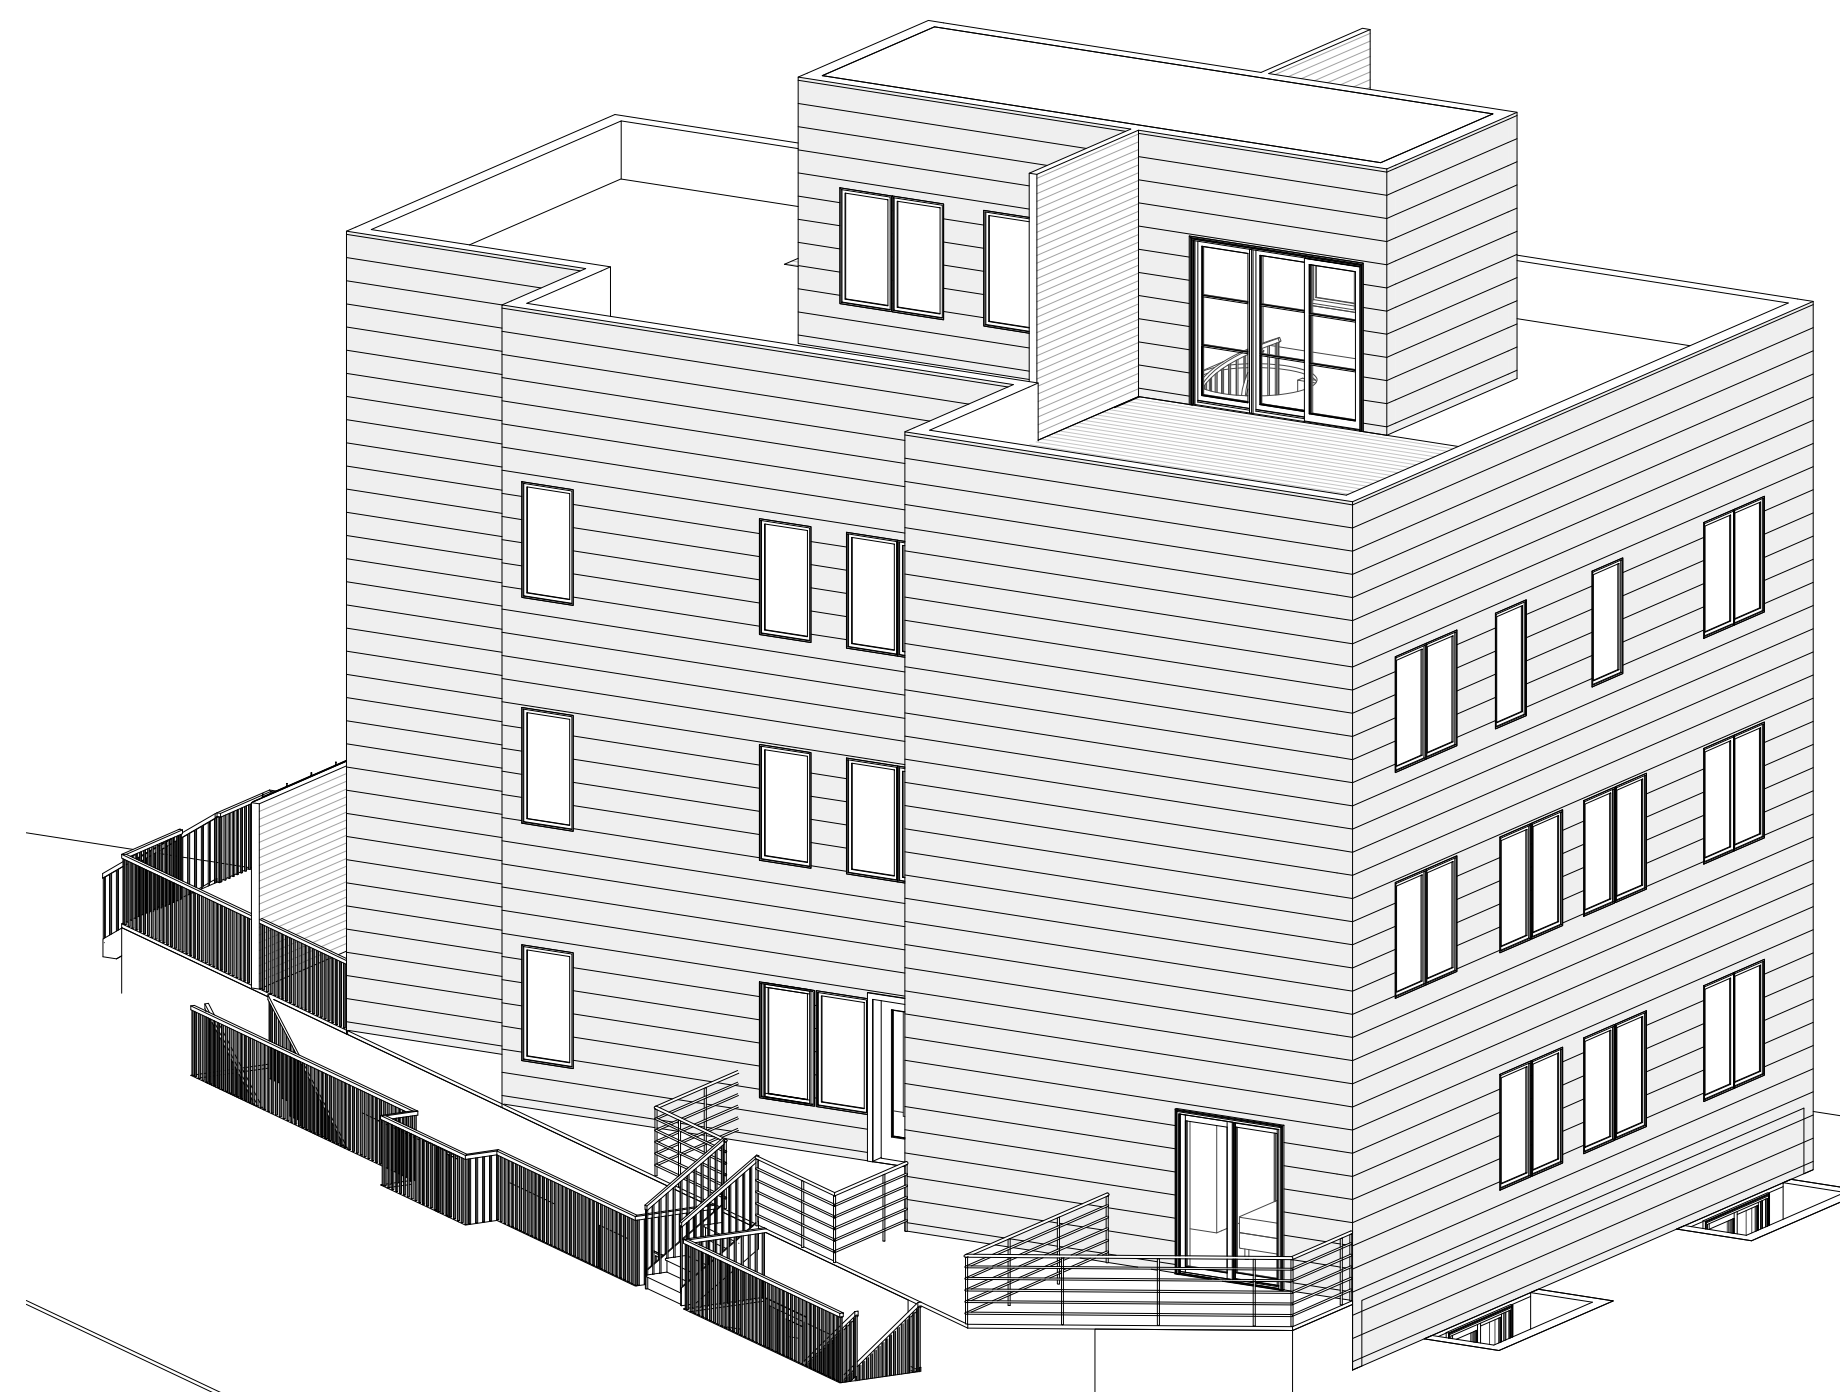

4 3D - OPTION 2


A103

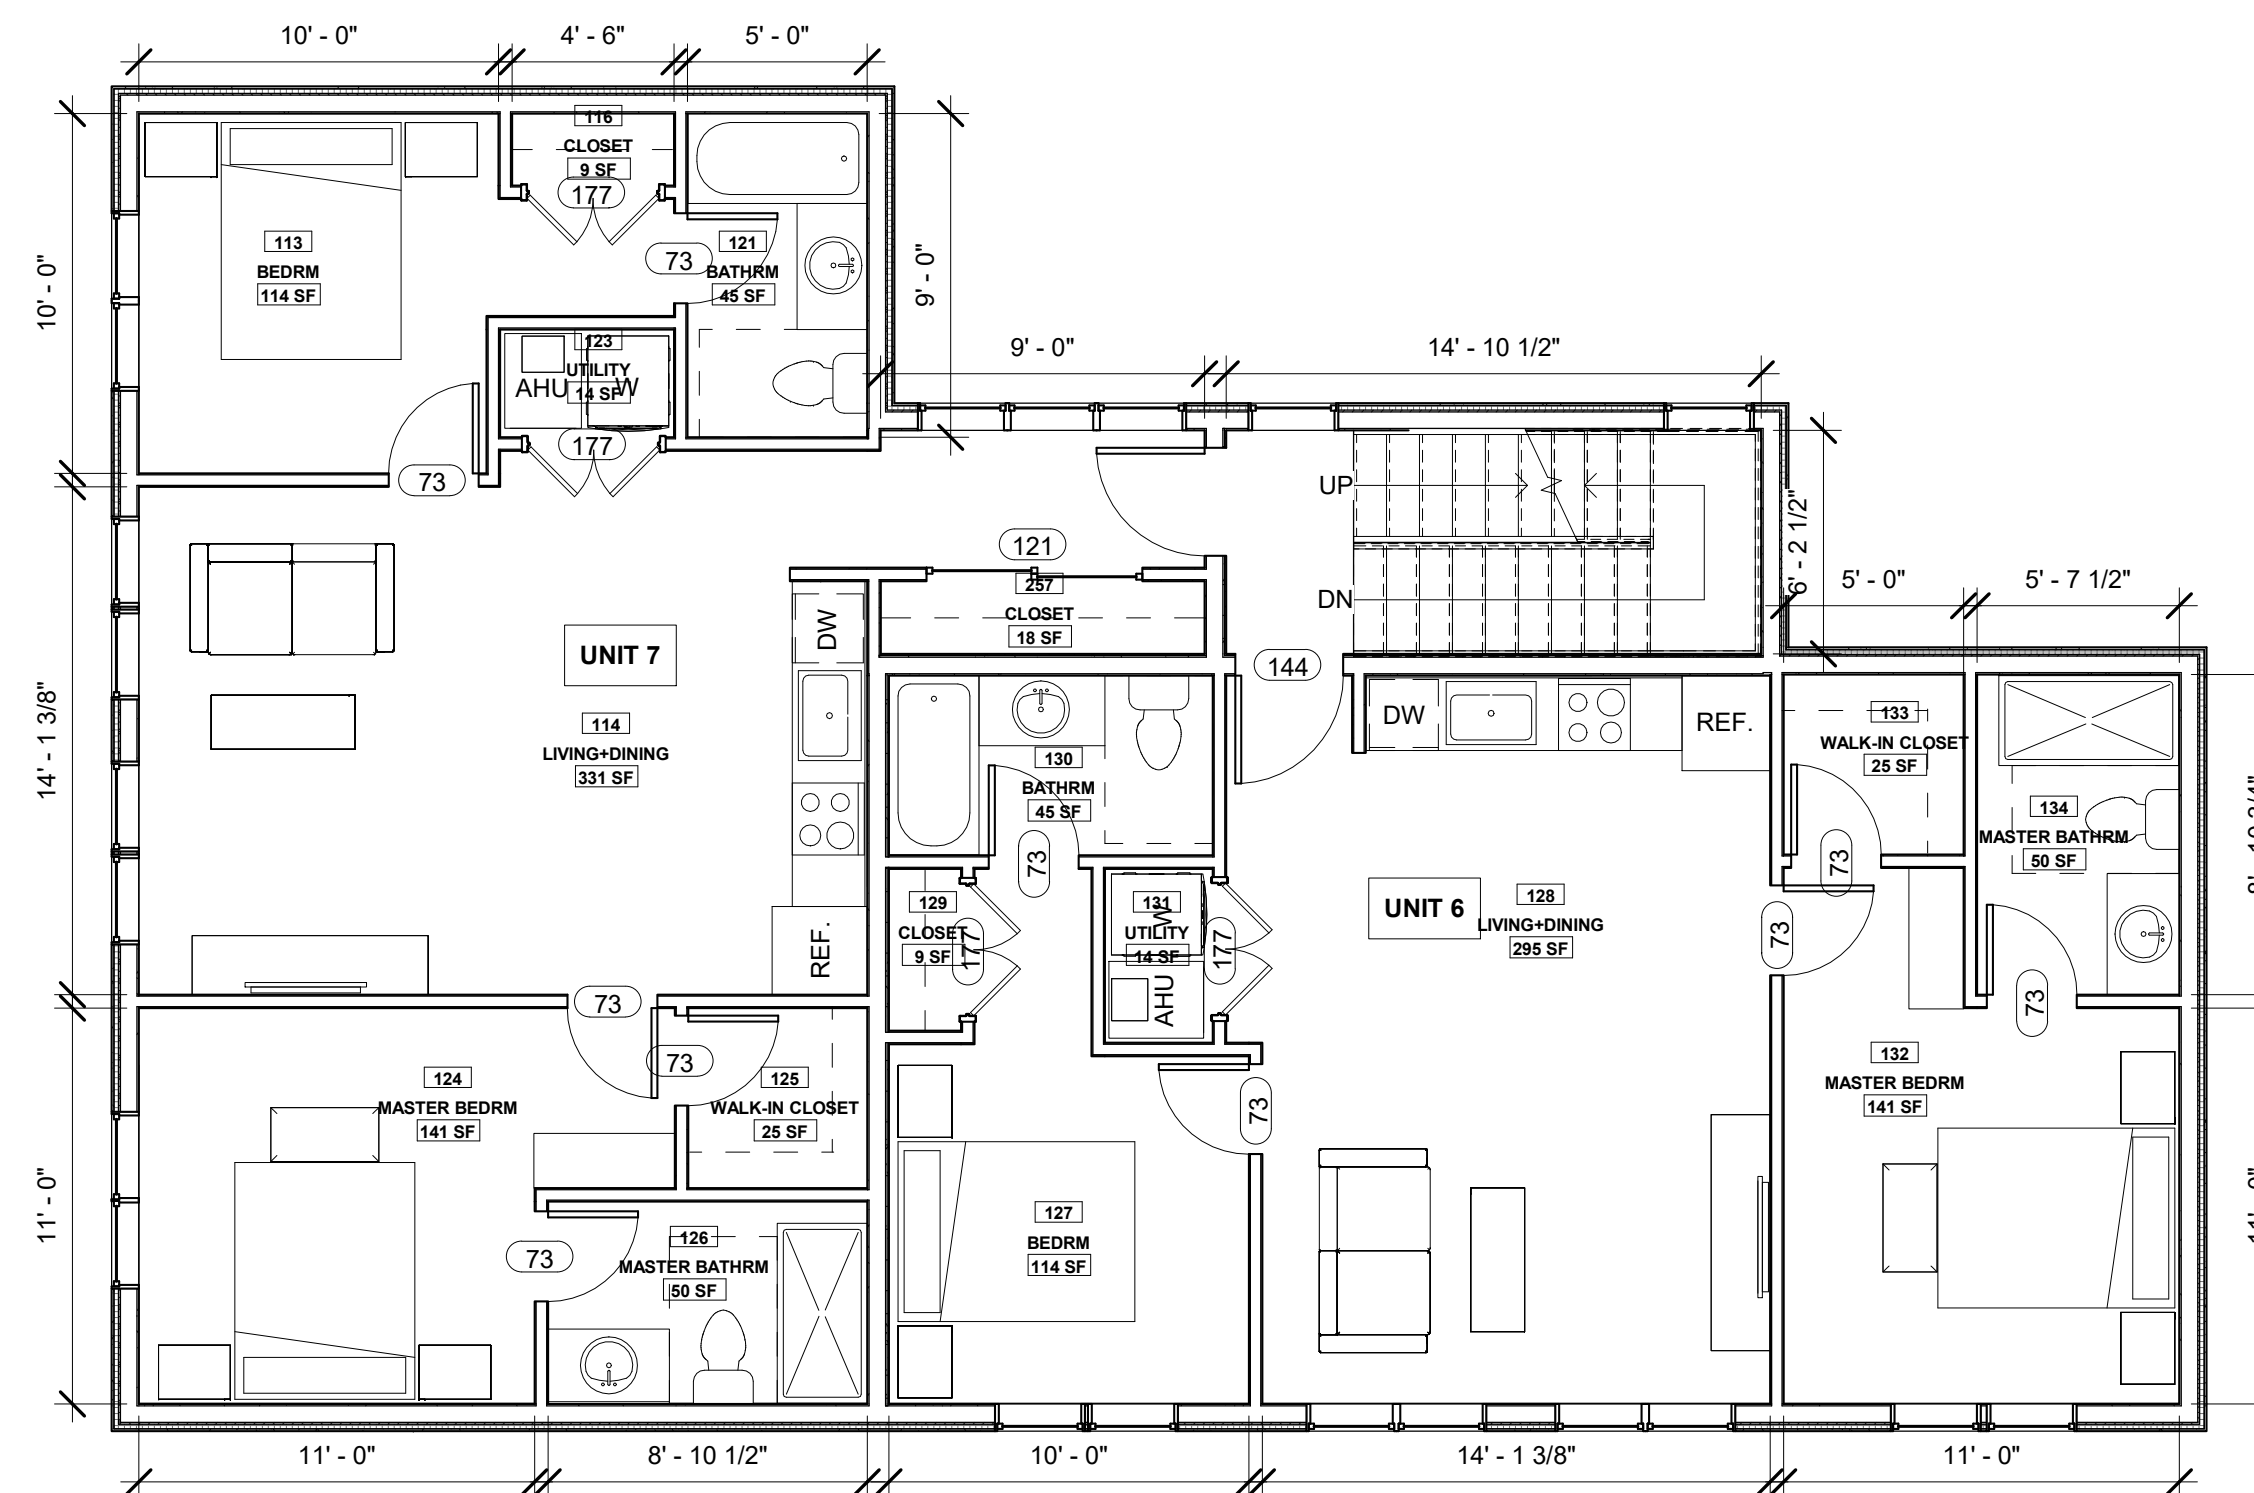

1 2nd FLOOR - OPTION 2

A103 3/16" = 1'-0"

MATT KOCAK
SCHEMATIC DESIGN
2401 12th ST NE
R. MICHAEL CROSS
DESIGN GROUP

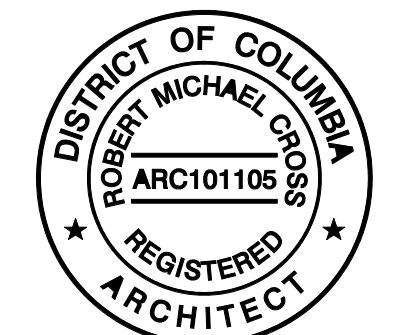

REVISION SCHEDULE		
NO.	DESCRIPTION	DATE

DRAW: GG
CHECK: RMC
09 FEB 2022
FLOOR PLANS - OPTION 2
A103
FULL-SIZE HALF-SIZE
3/16" = 1'-0"

BRG 12